
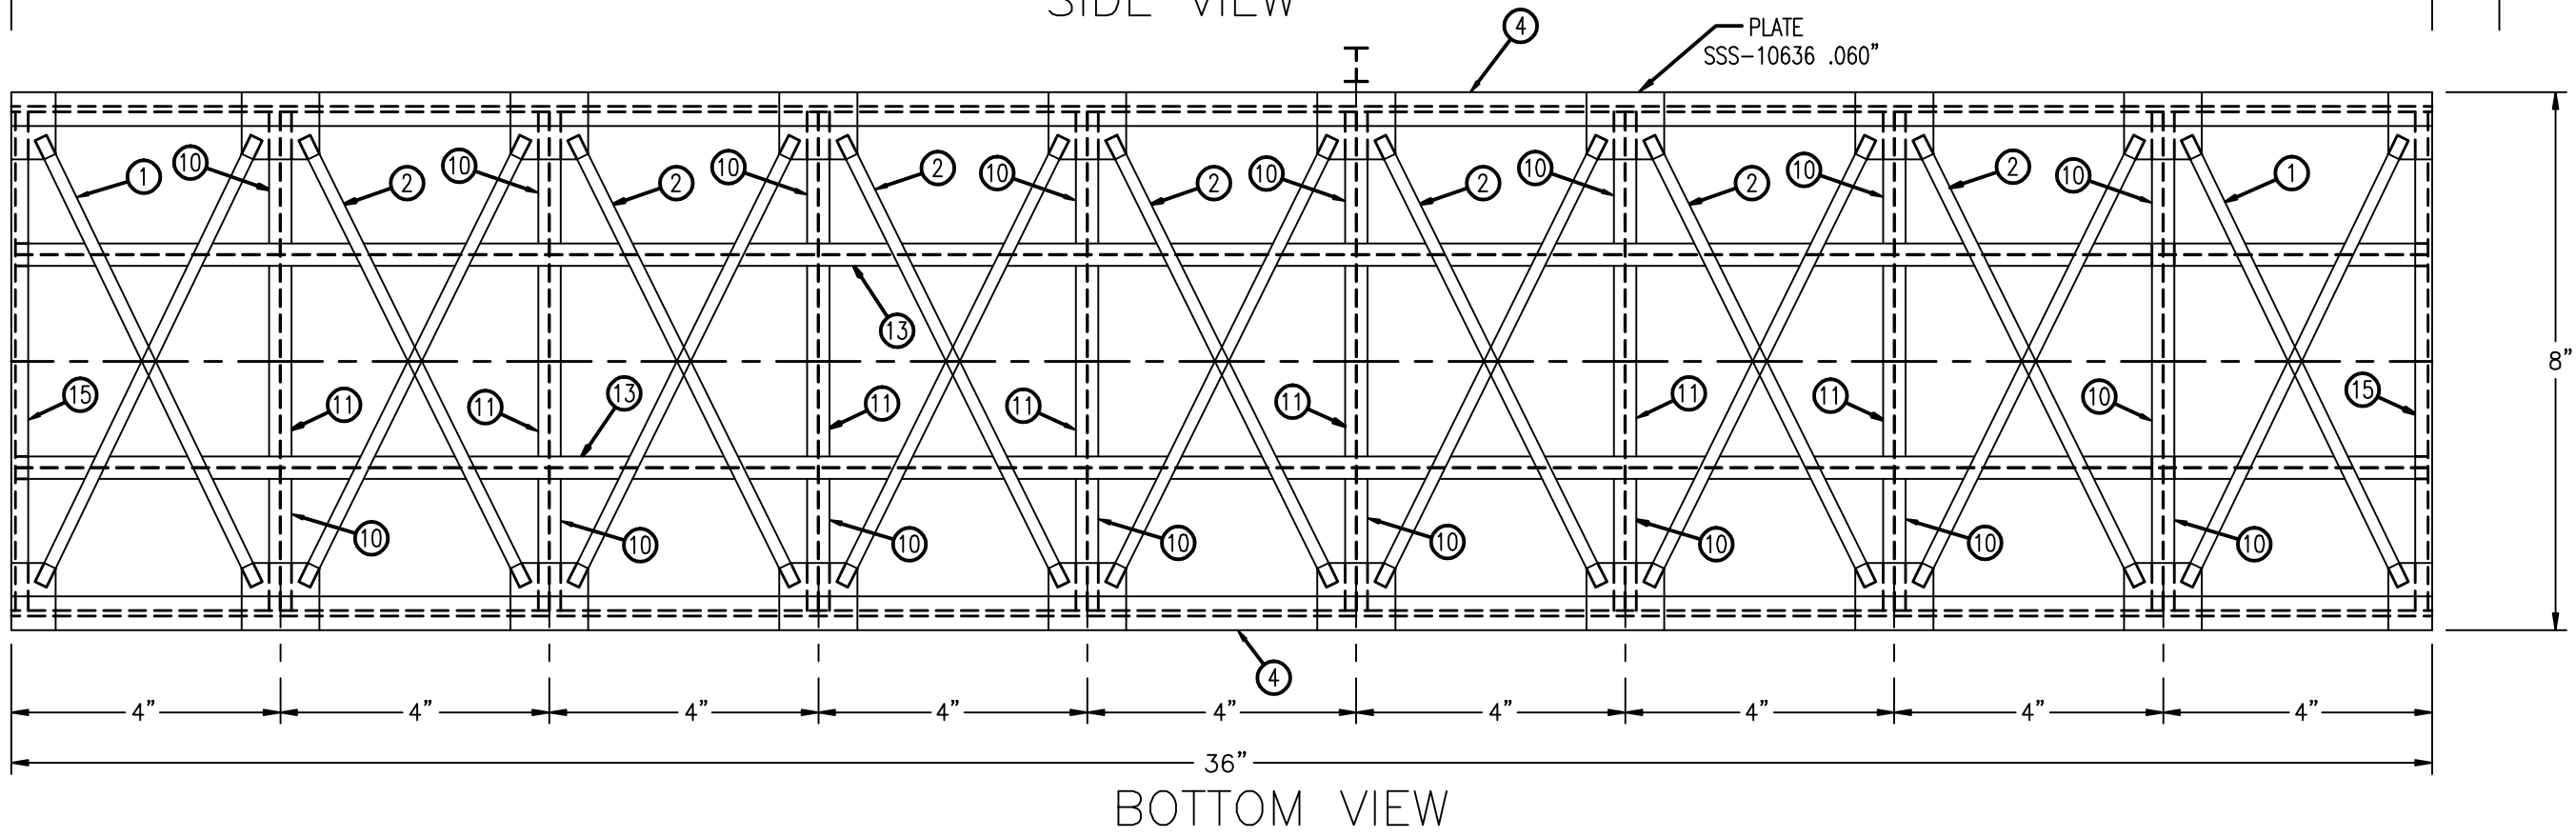
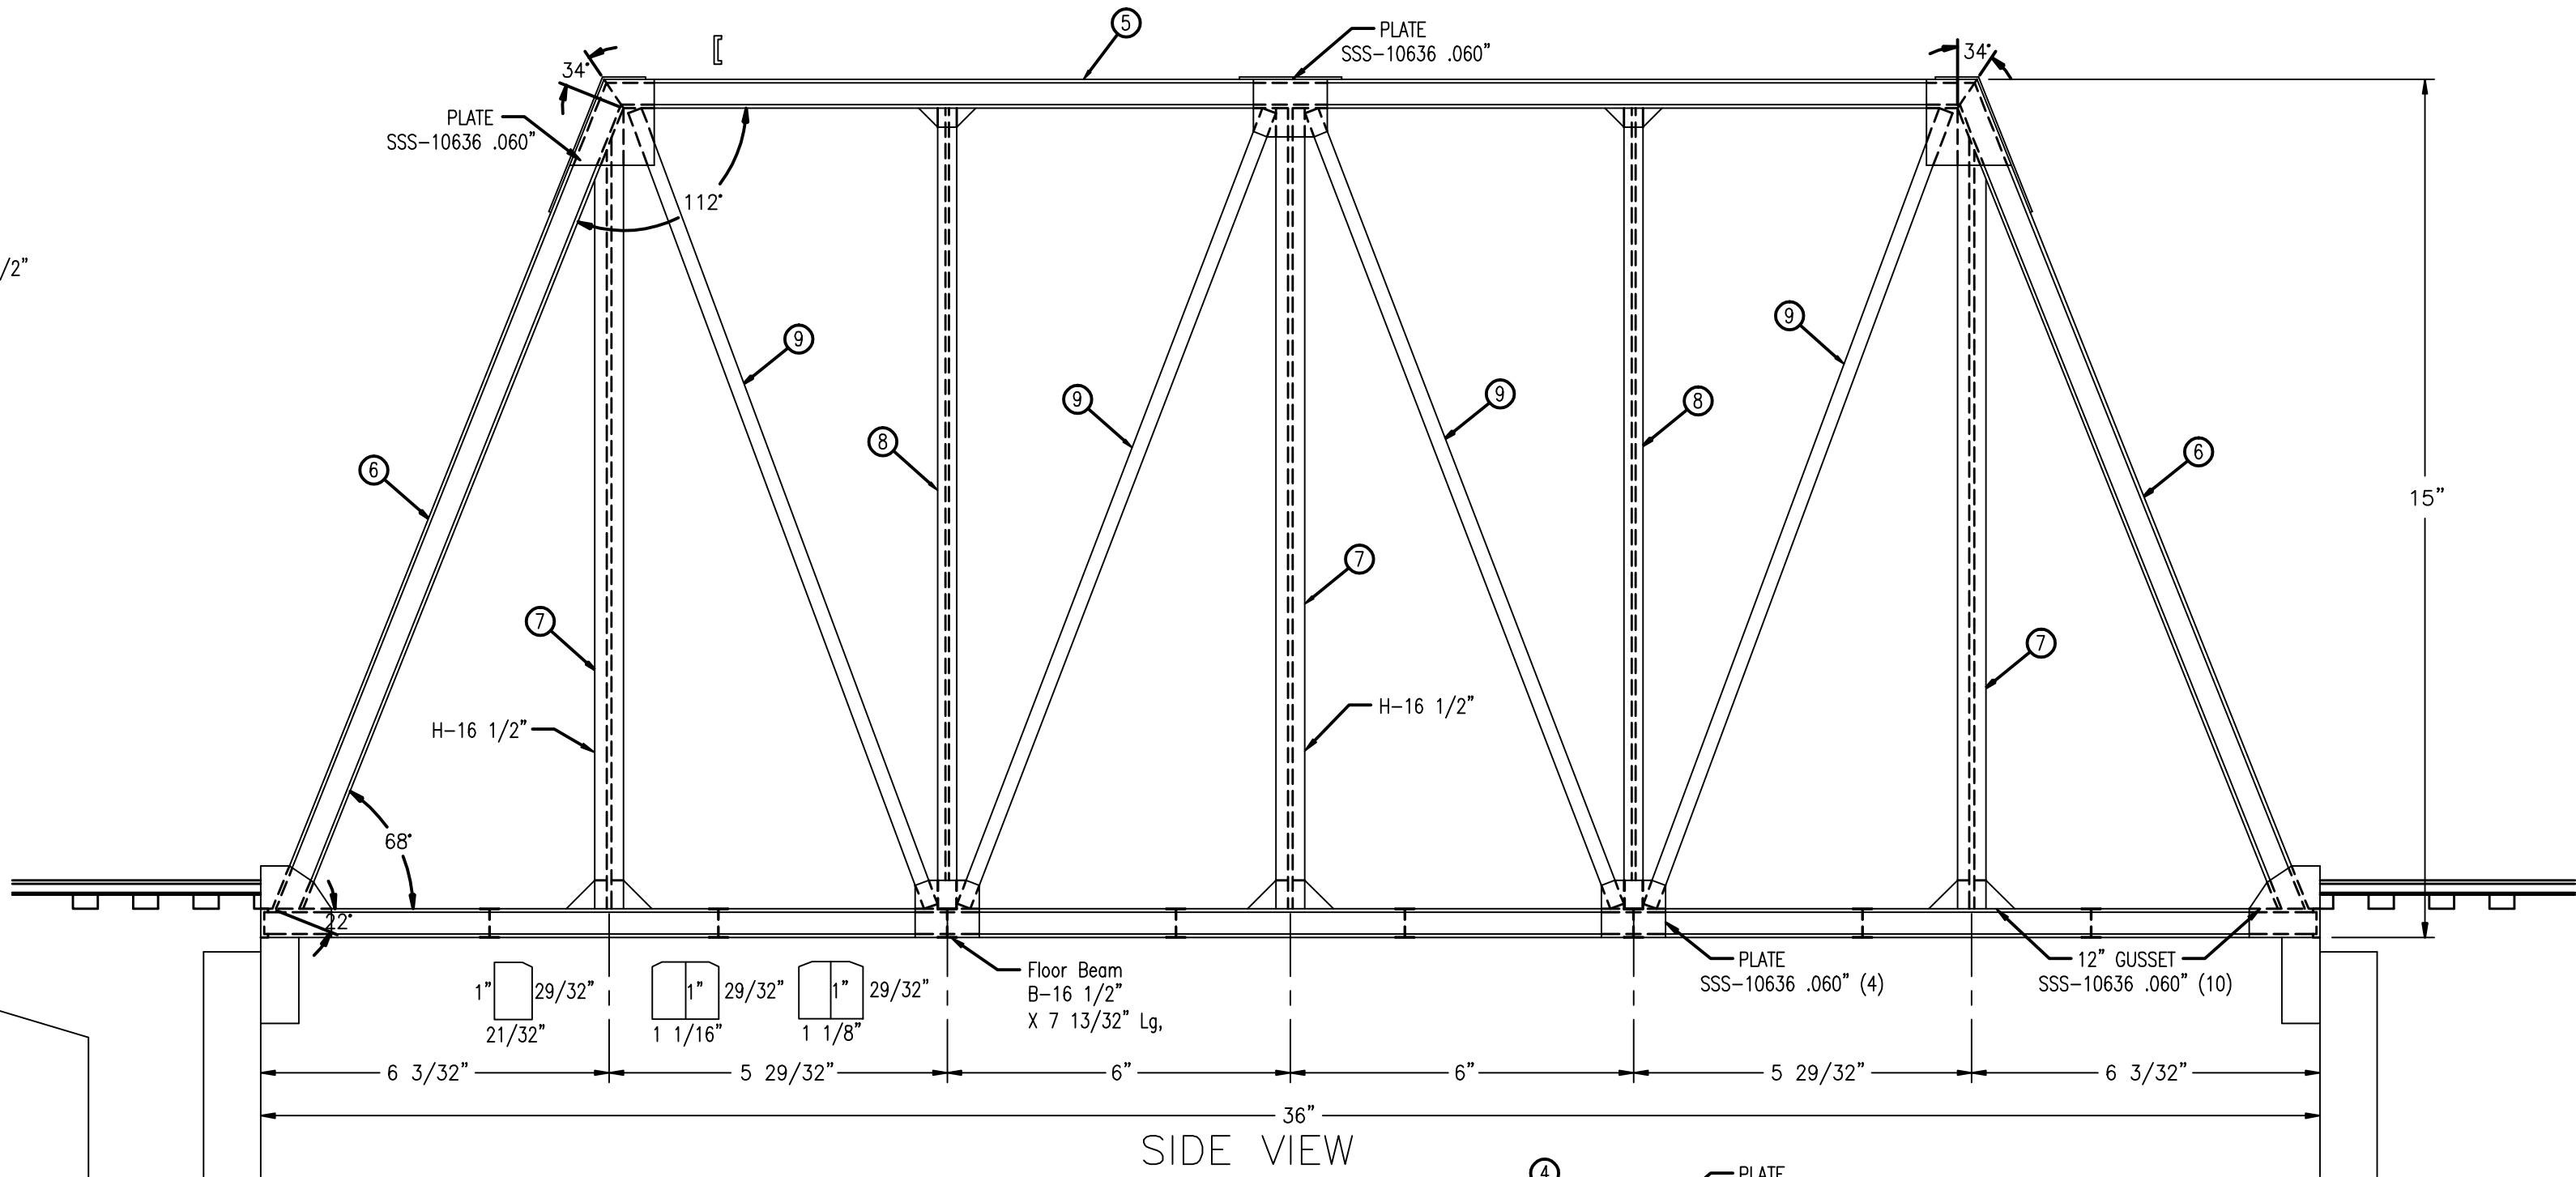
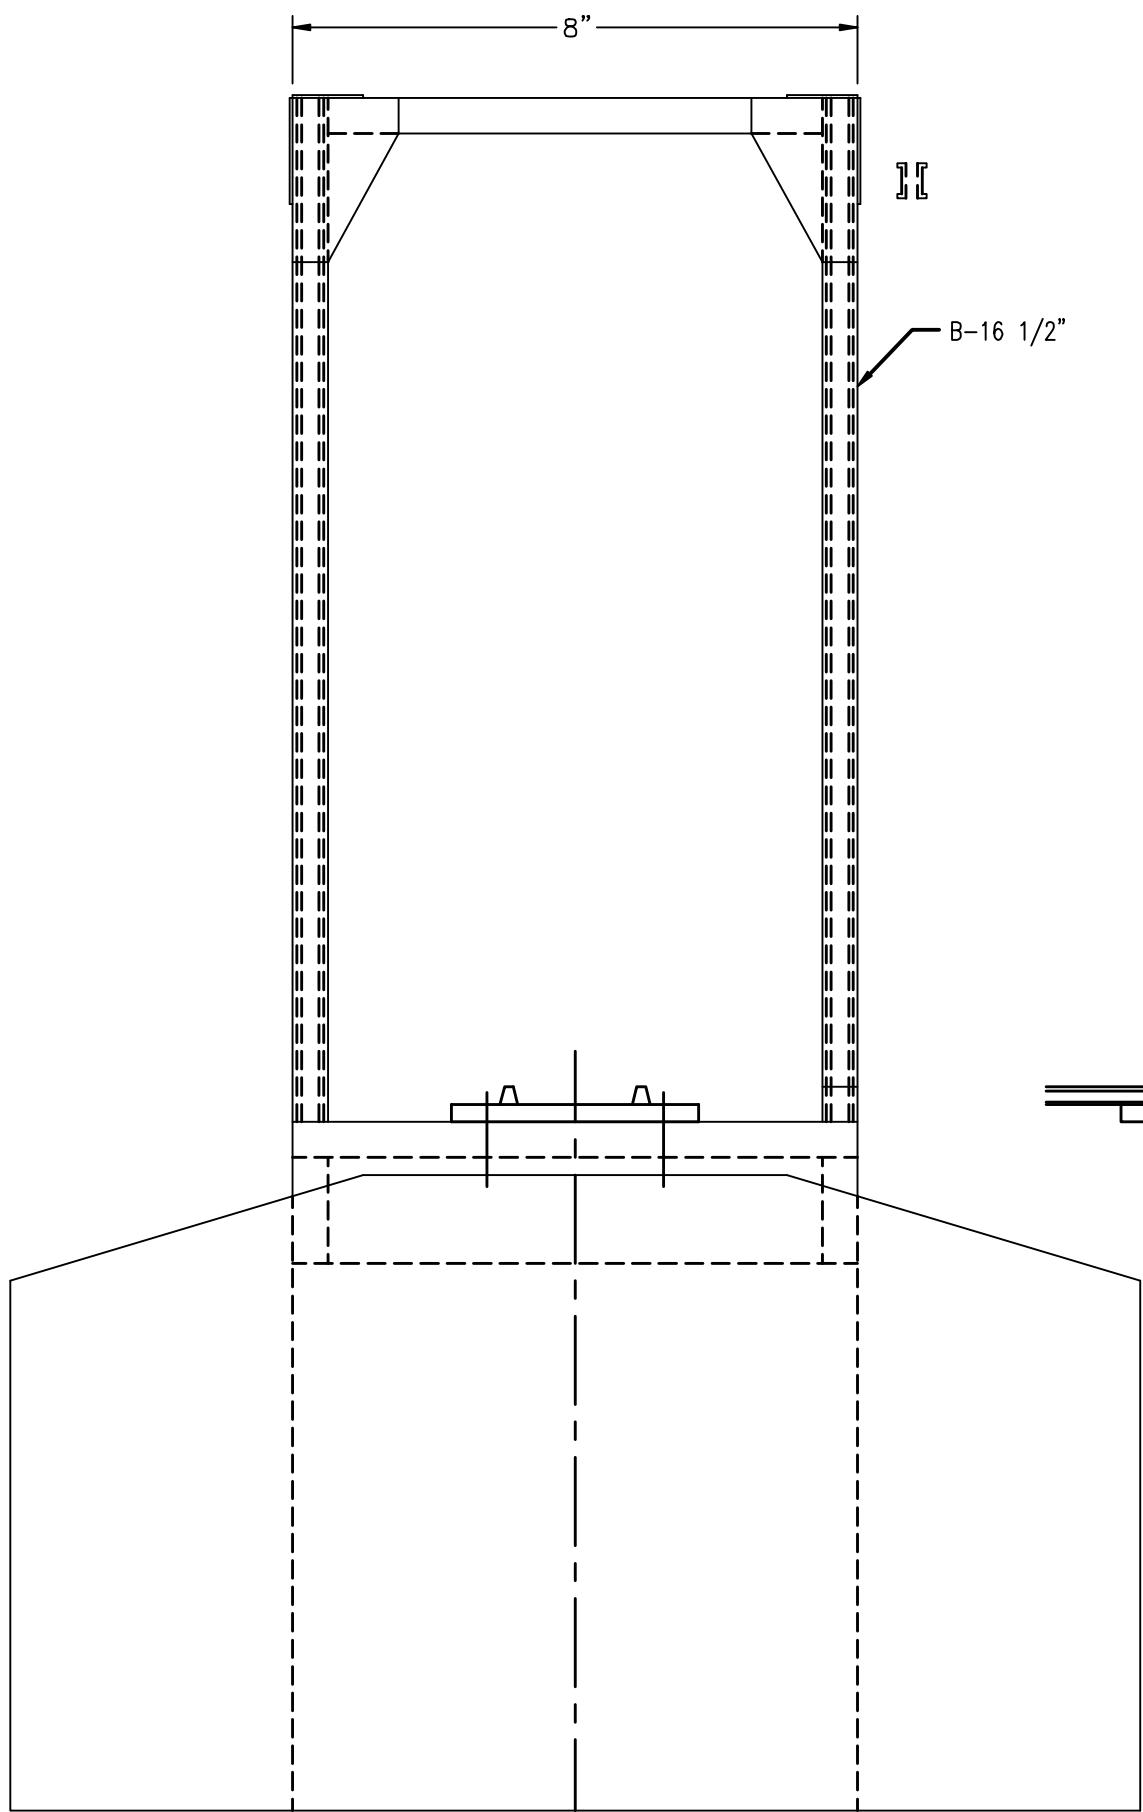
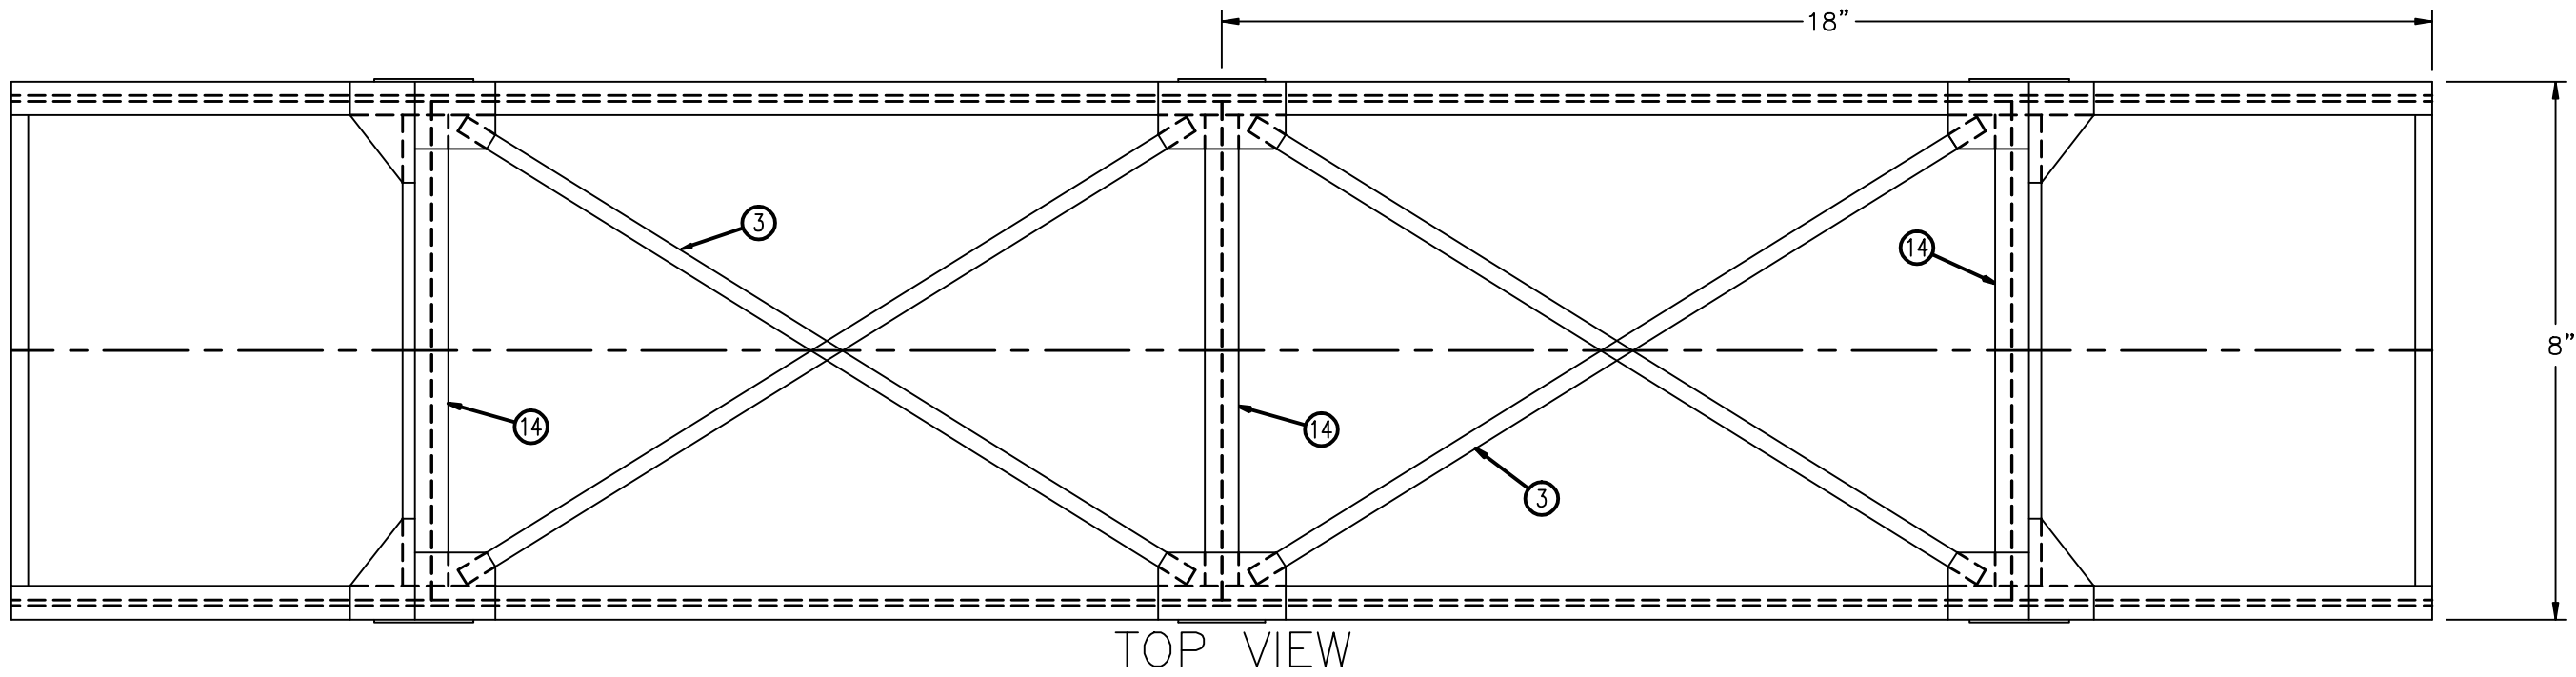


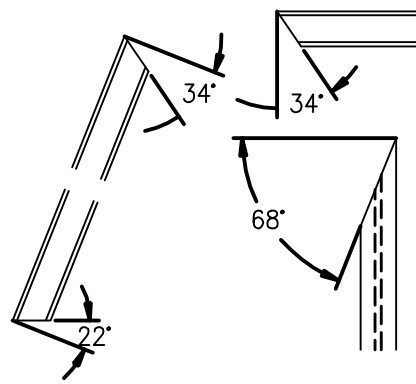

NOTE:
CHECK OUTSIDE FRAMEWORK DIMS. FOR ACCURACY BEFORE CUTTING INTERNAL PARTS.

WARREN BRIDGE PROJECT				
ITEM	DESCRIPTION	VENDOR SIZE	QTYS.	UNIT
1	BOTTOM END LATERAL BRACES, MS-619, 3/16" X .060" X 7 3/16" L.	10.0	4.0	Each
2	BOTTOM LATERAL BRACES, MS-619, 3/16" X .060" X 7 3/8" L.	10.0	14.0	Each
3	TOP LATERAL BRACES, MS-625, 1/4" X .060" X 12 3/4" L. (Use SSS-10124)	12" X 24"	1.0	Each
4	FLOOR BEAMS, H-16, 1/2" X 1/2" X .085" X 36" L.	30.0	3.0	Each
5	TOP BEAMS, B-16, 1/2" X 1/4" X .080" X 24" L.	30.0	2.0	Each
6	FRONT & REAR BEAMS, B-16, 1/2" X 1/4" X .080" X 15 5/8" L.	30.0	4.0	Each
7	UPRIGHT BEAMS, H-16, 1/2" X 1/2" X .085" X 14" L.	15.0	6.0	Each
8	UPRIGHT BEAMS, H-10, 5/16" X 5/16" X .065" X 14" L.	25.0	4.0	Each
9	SIDE LATERAL BRACES, MS-625, 1/4" X .060" X 14 7/8" L. (Use SSS-10124)	12" X 24"	1.0	Each
10	FLOOR CROSS BRACES, B-10, 5/16" X 5/32" X .060" X 2 1/8" L.	24.0	2.0	Each
11	FLOOR STRINGERS, B-10, 5/16" X 5/32" X .060" X 3 1/8" L.	24.0	1.0	Each
12	TOP CROSS BEAMS, B-16, 1/2" X 1/4" X .080" X 7 13/32" L.	15.0	4.0	Each
13	FLOOR BEAMS, B-16, 1/2" X 1/4" X .080" X 36" L.	30.0	3.0	Each
14	UPRIGHT BEAMS, H-16, 1/2" X 1/2" X .085" X 14" L.	15.0	3.0	Each
15	FLOOR END CROSS BEAMS, C-16, 1/2" X 1/8" X .065" X 7 13/32" L.	15.0	2.0	Each
16	WHITE STYRENE PLAIN SHEET, SSS-10124, .060" X 12" X 24"	12" X 24"	2.0	Each
17				
18				